



progress building




ENTRANCE

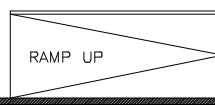

RAMP UP

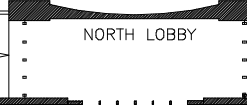



NORTH LOBBY

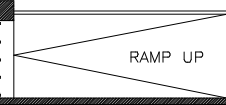

RAMP UP



ENTRANCE

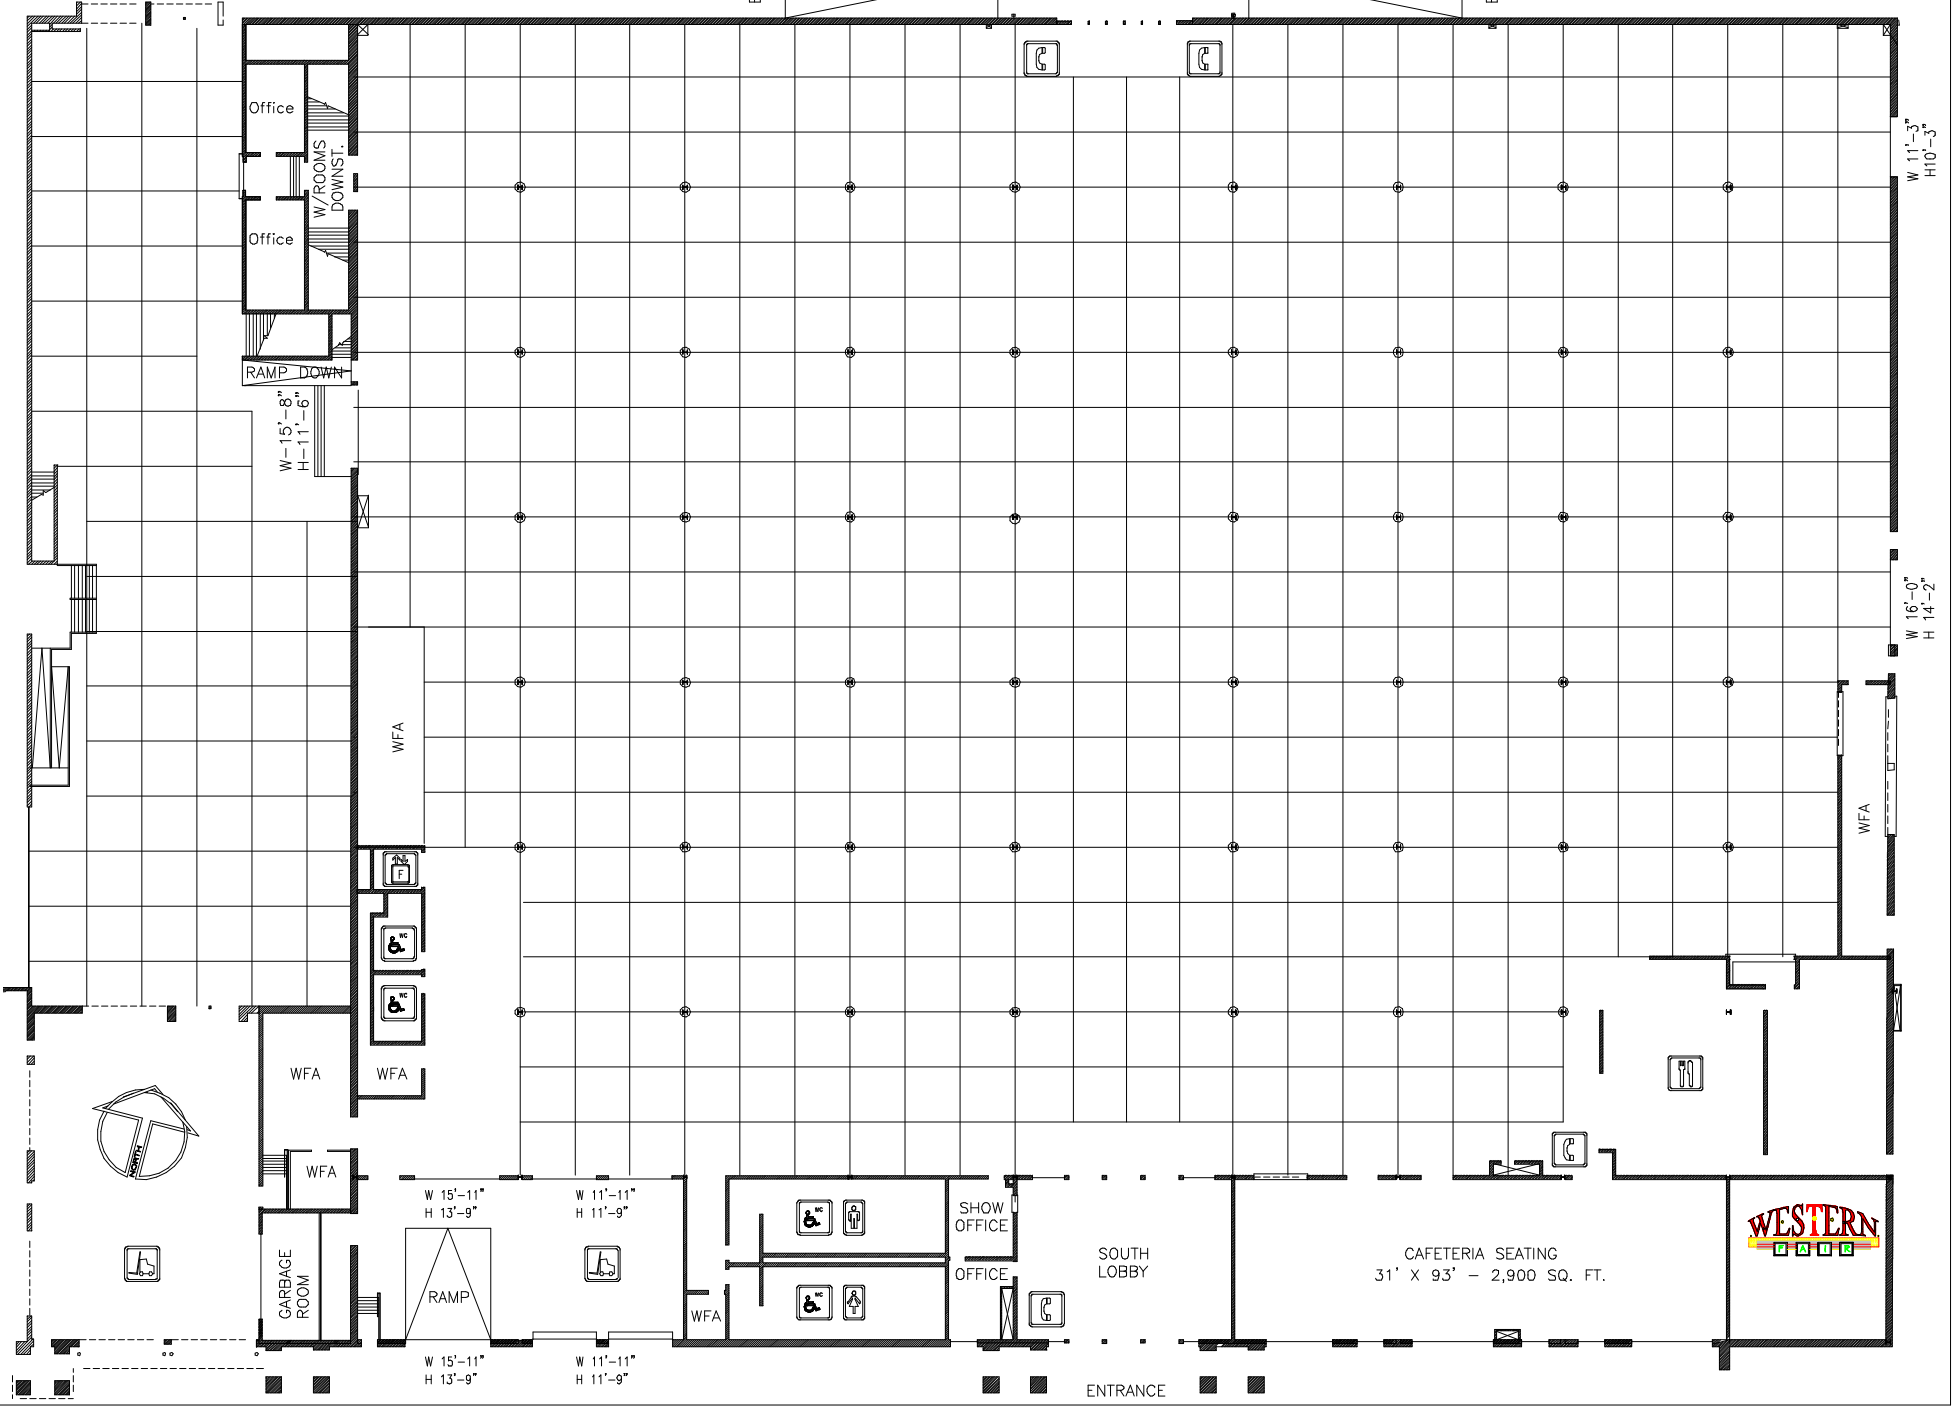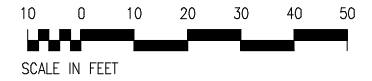

Office
Office

W/ROOMS
DOWNST.

RAMP DOWN

W-15'-8"
H-11'-6"

WFA




WFA

WFA

WFA

W 15'-11"
H 13'-9"

W 11'-11"
H 11'-9"

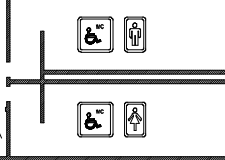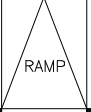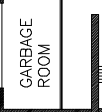

SHOW OFFICE

OFFICE

SOUTH LOBBY

CAFETERIA SEATING
31' X 93' - 2,900 SQ. FT.



W 11'-3"
H 10'-3"

W 16'-0"
H 14'-2"

WFA

ENTRANCE